





PLAN VIEW - D/L GATE OPENING OUTWARDS



PLAN VIEW - D/L GATE OPENING INWARDS

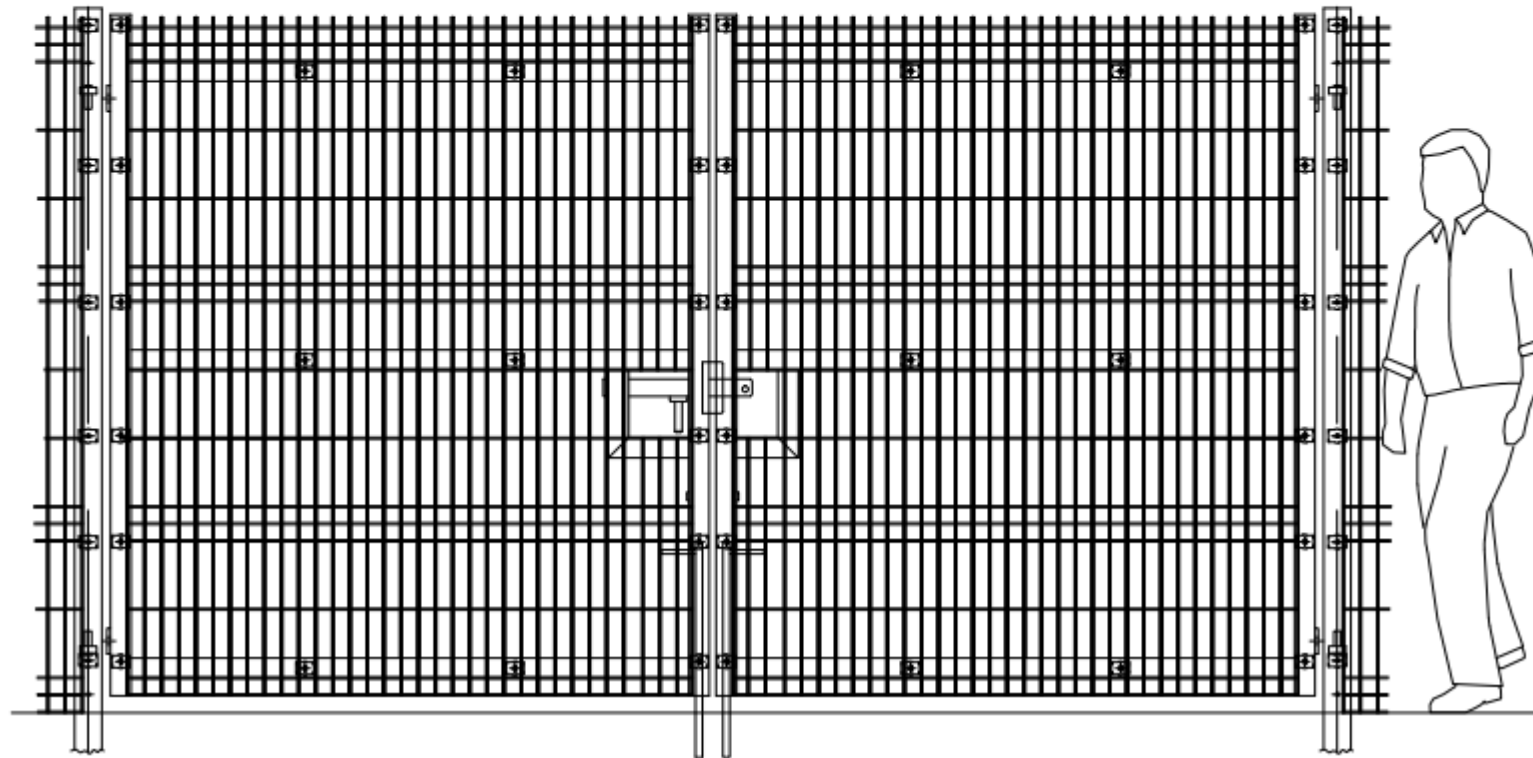

	Finish	Mesh 2m high 3m wide	Job No.
---	--------	----------------------	---------