


50x15 MASS BLOCK
55 LG WELDED TO
POST. 60x40 RHS
PANEL-RAILS FIT
OVER BLOCKS.

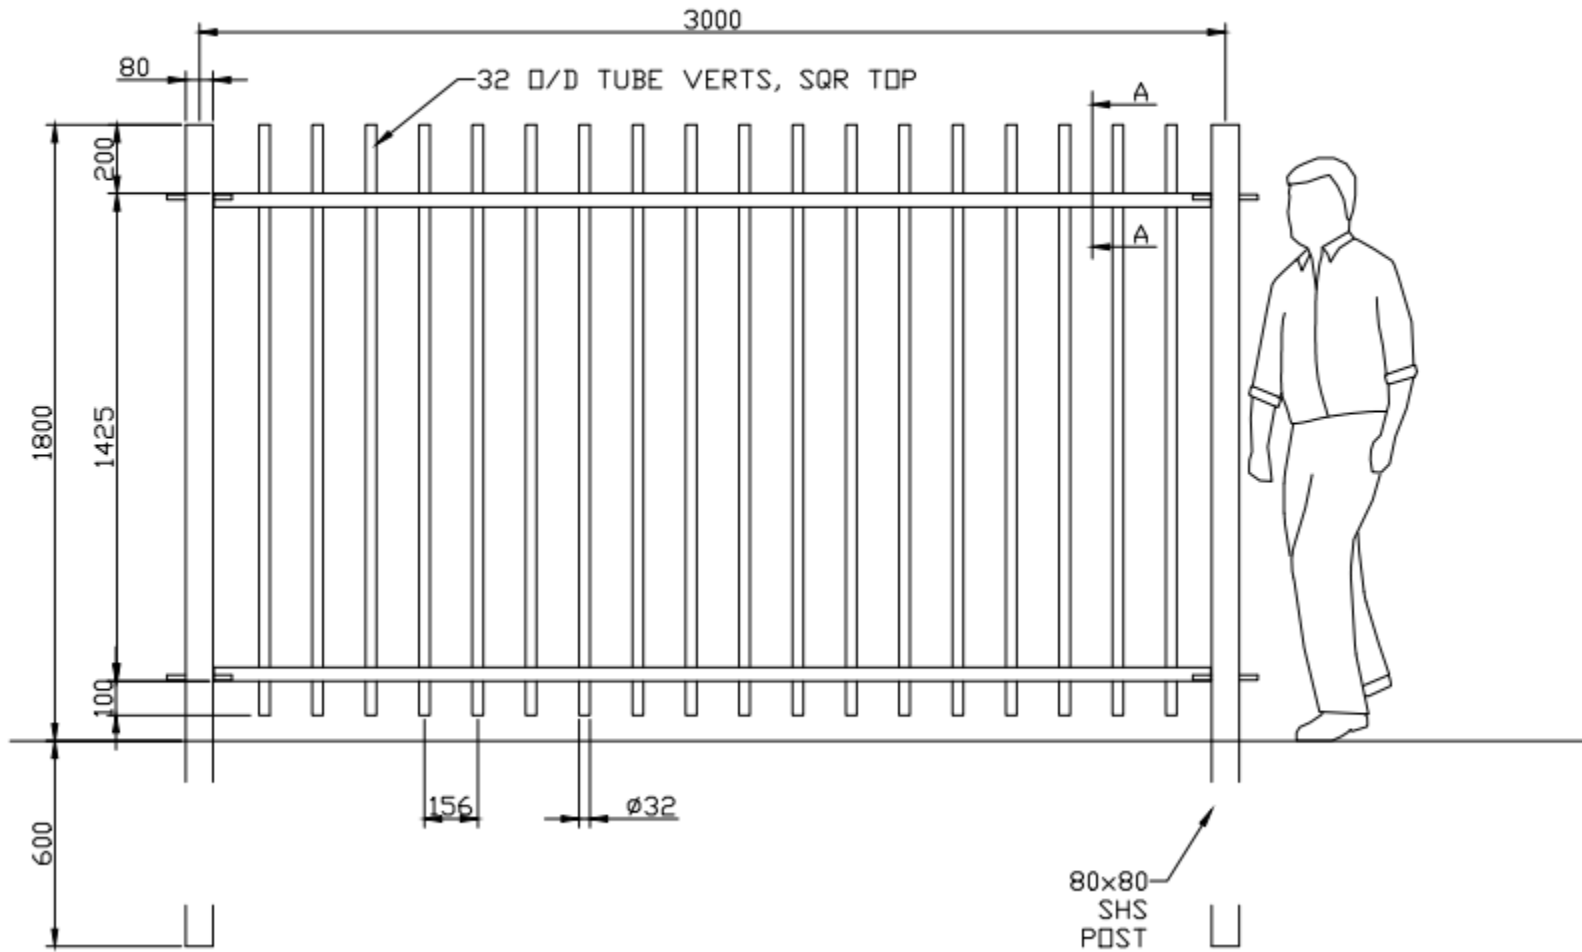

Finish

Customer

Job No.

EMERALD FENCING