


INSIDE

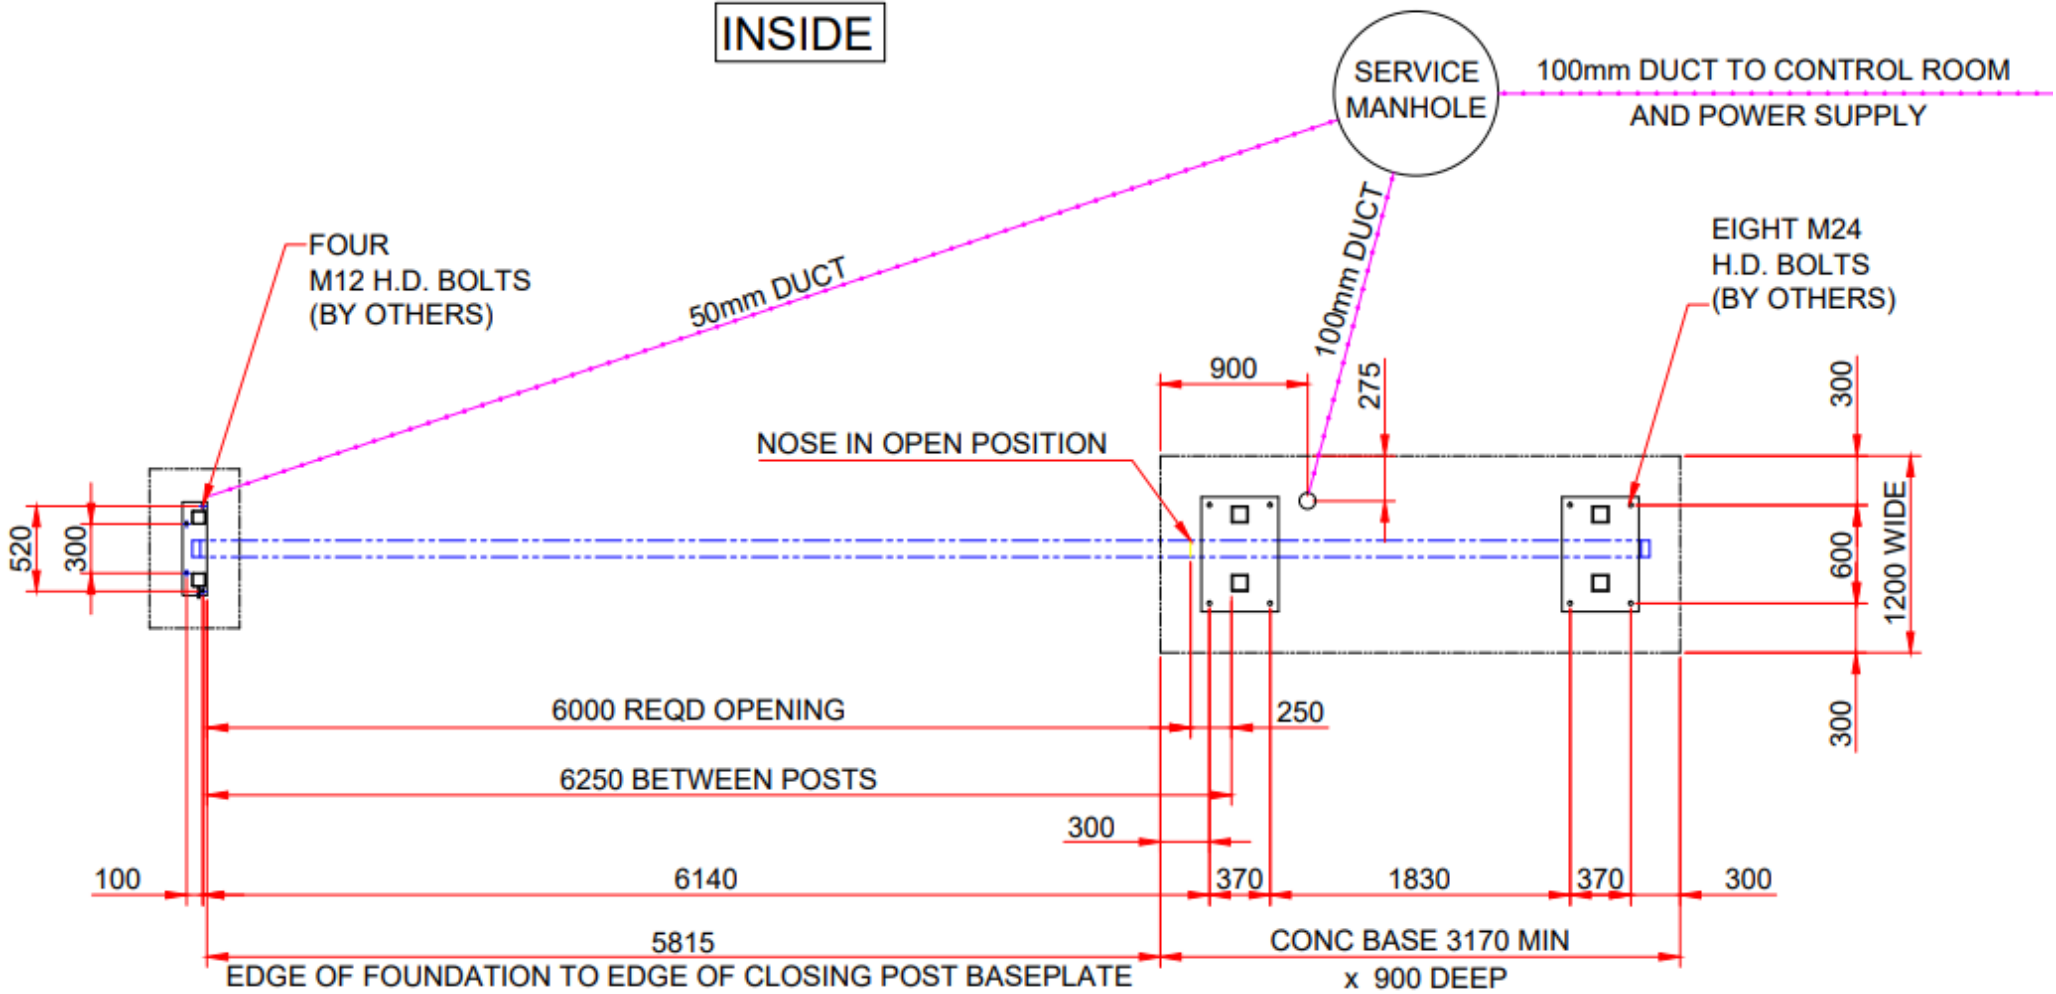

OUTSIDE



Finish  
**Heavy Duty**

6m wide fully automatic gate, closes to left Standard base detail & ducting arrangement

Job No.