



INSIDE

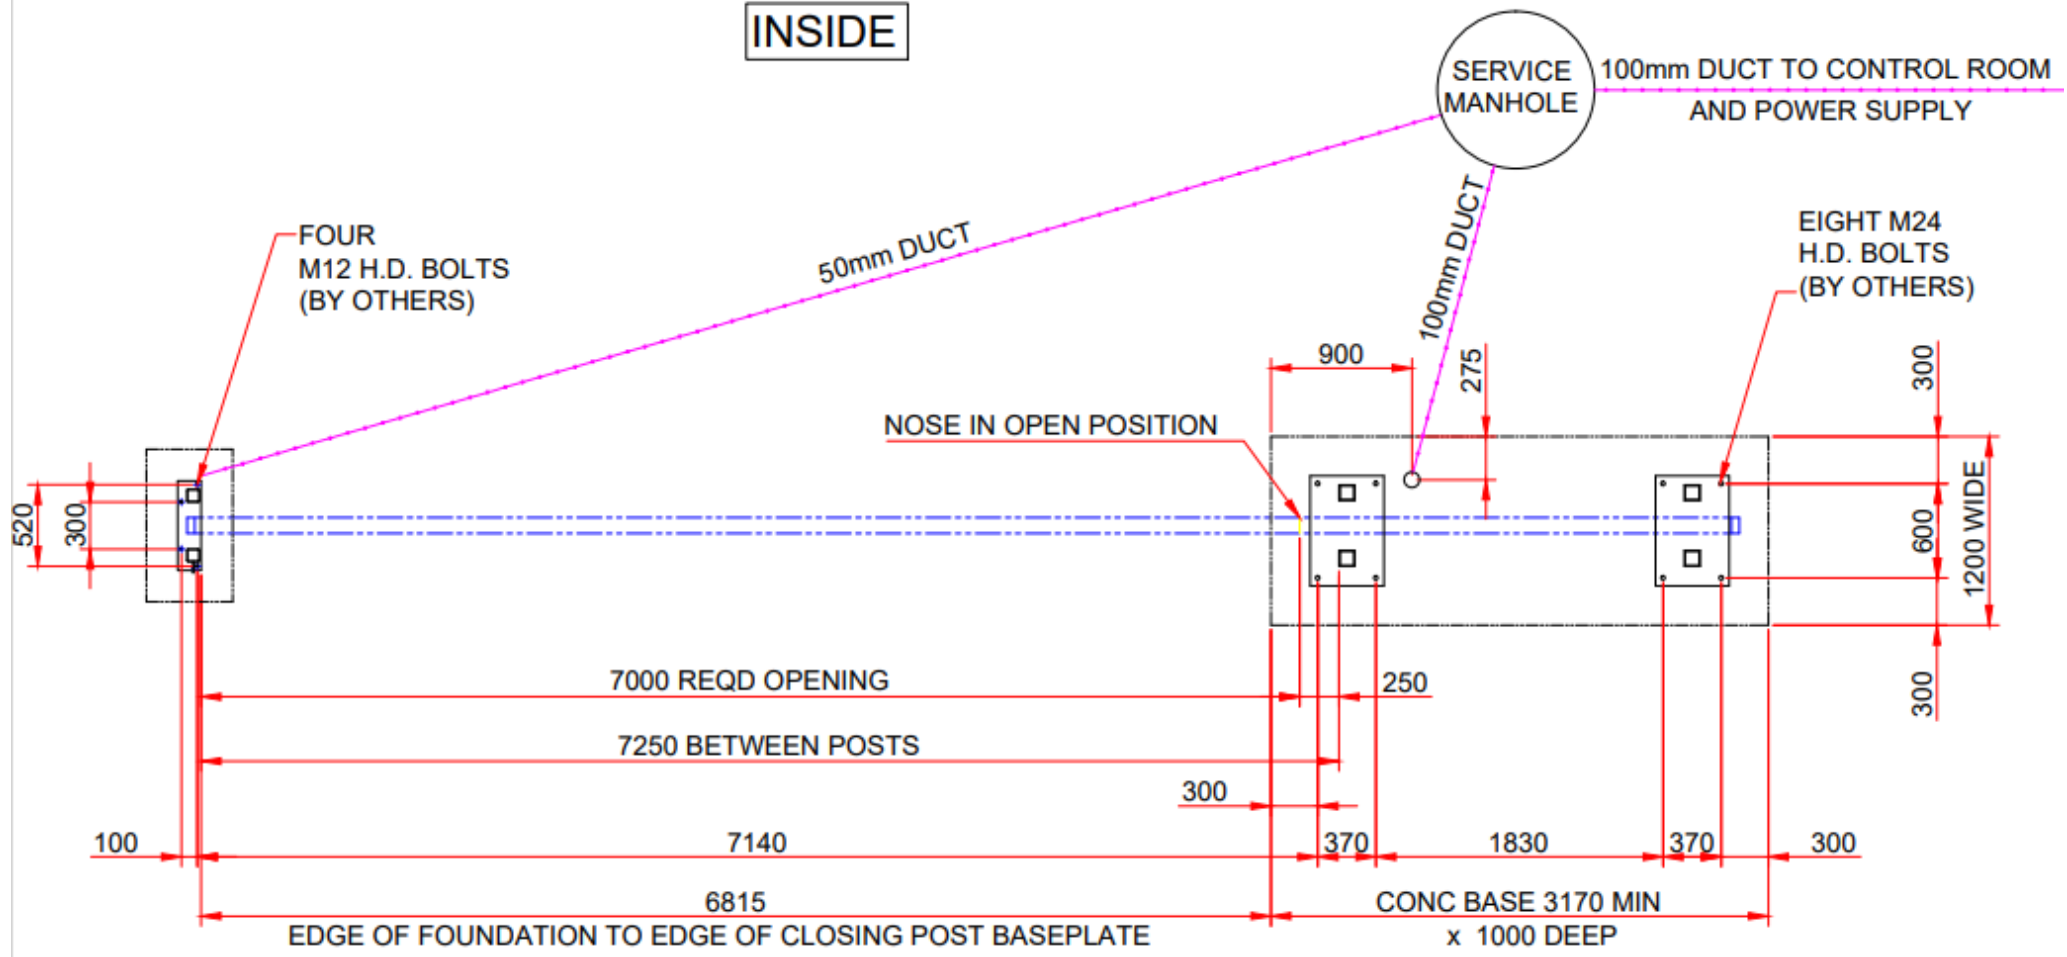

OUTSIDE

	Finish <b>Heavy Duty</b>	7m wide fully automatic gate, closes to left Standard base detail & ducting arrangement	Job No.
---	-----------------------------	--	---------