



INSIDE

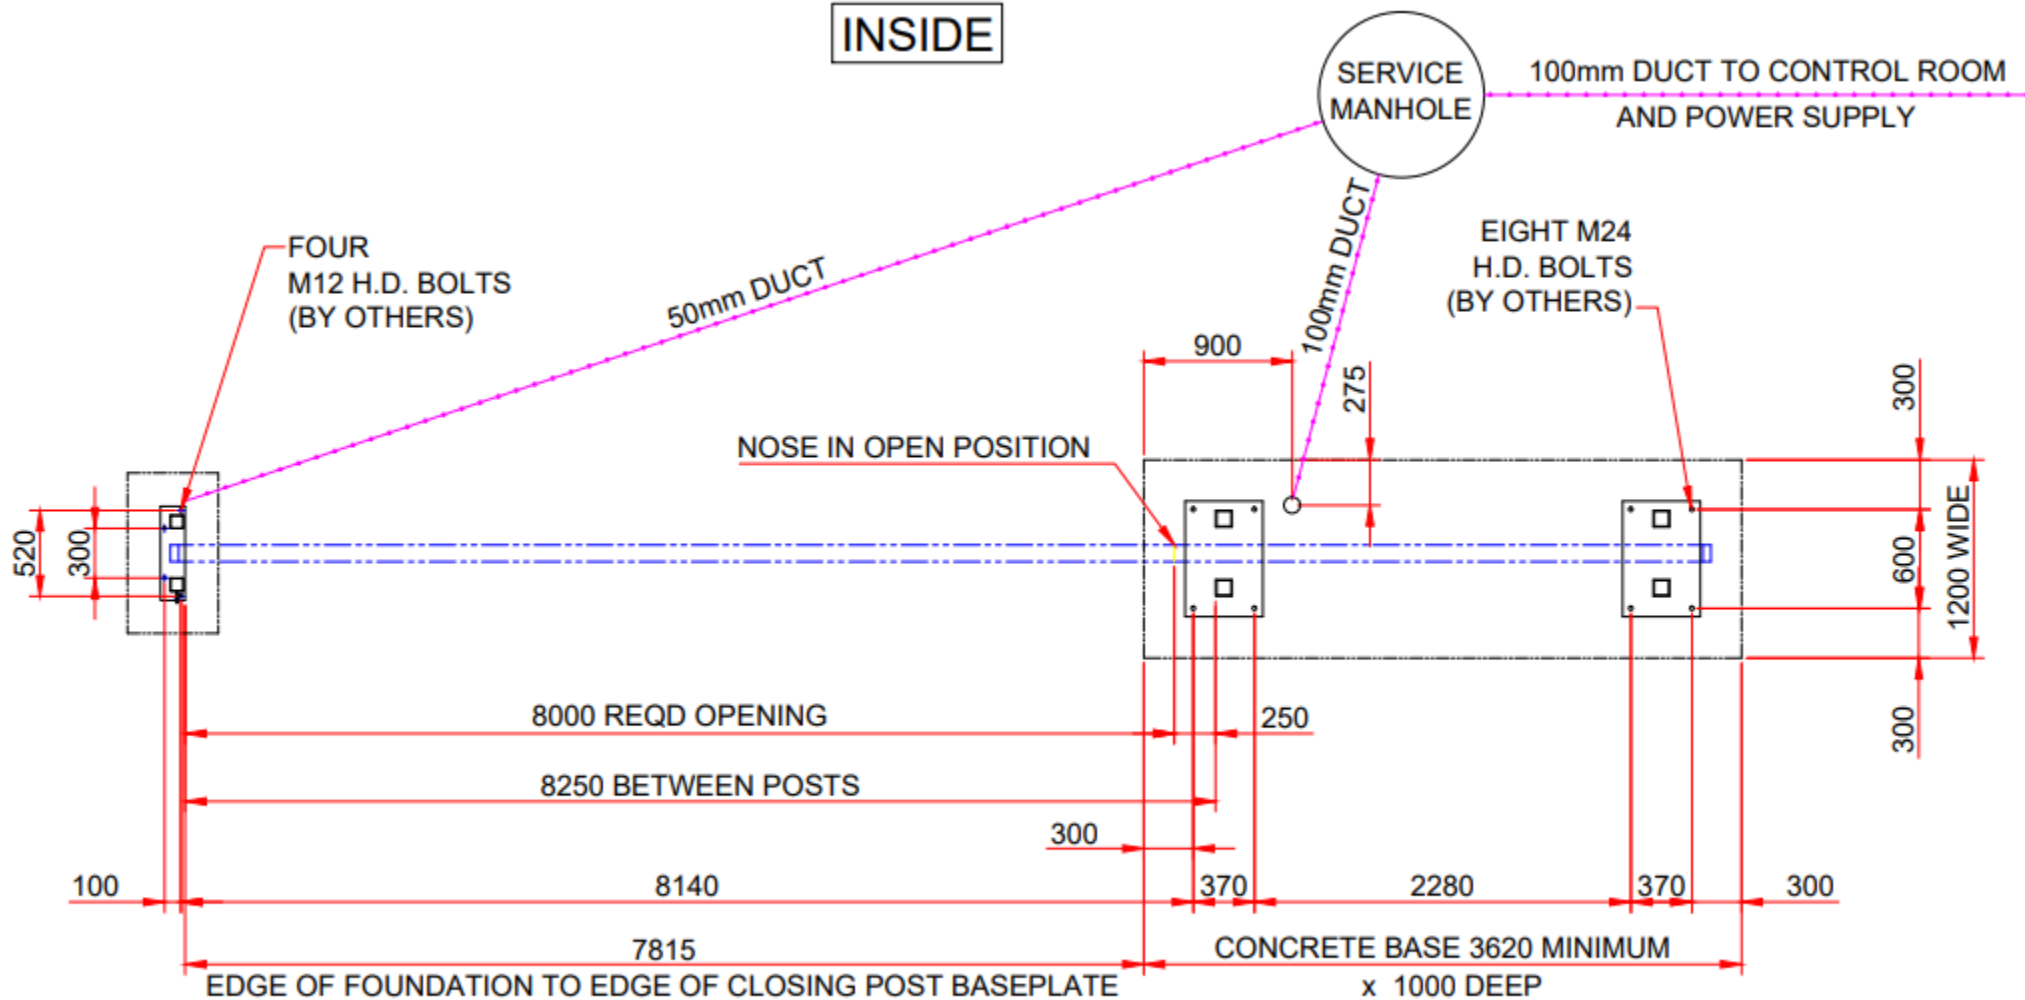

OUTSIDE

	Finish Heavy Duty	8m wide fully automatic gate, closes to left Standard base detail & ducting arrangement	Job No.
---	-----------------------------	--	---------