


INSIDE

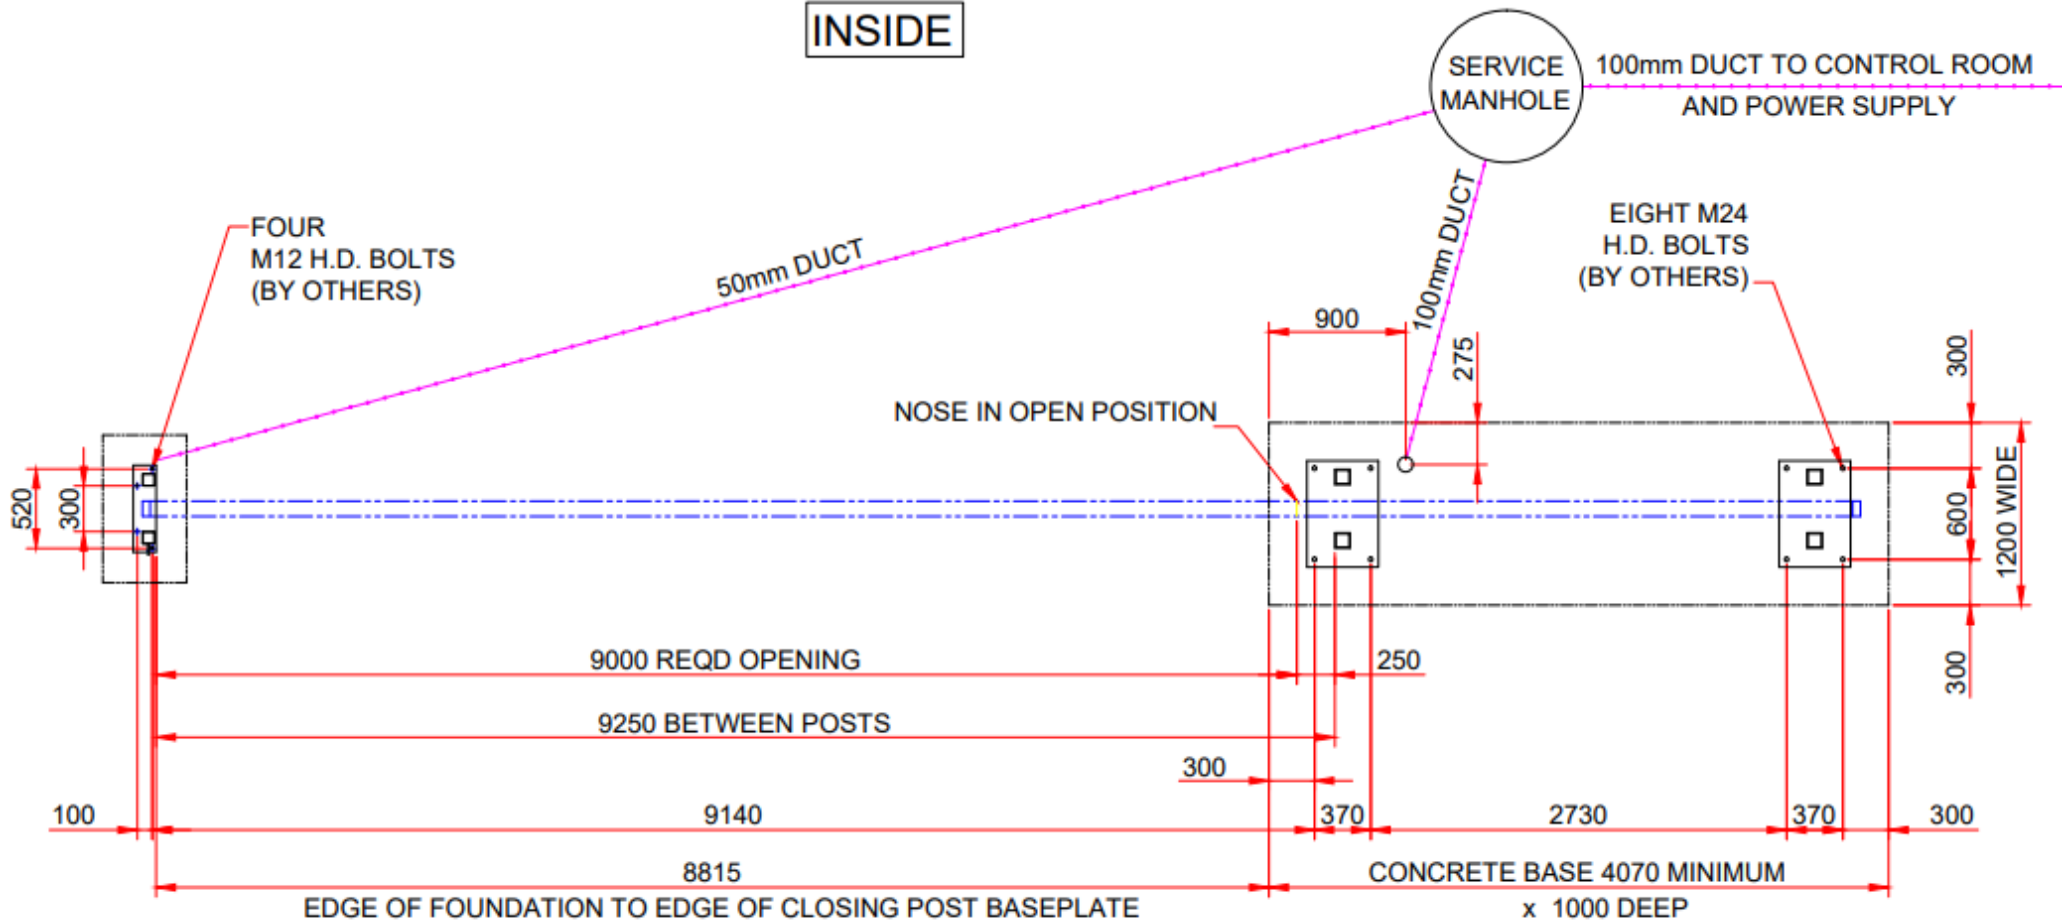

OUTSIDE

	<p>Finish</p> <p>Heavy Duty</p>	<p>9m wide fully automatic gate, closes to left Standard base detail & ducting arrangement</p>	<p>Job No.</p>
--	--	--	----------------