


PLAN ON GATE IN CLOSED POSITION



FRONT ELEVATION ON GATE IN CLOSED POSITION

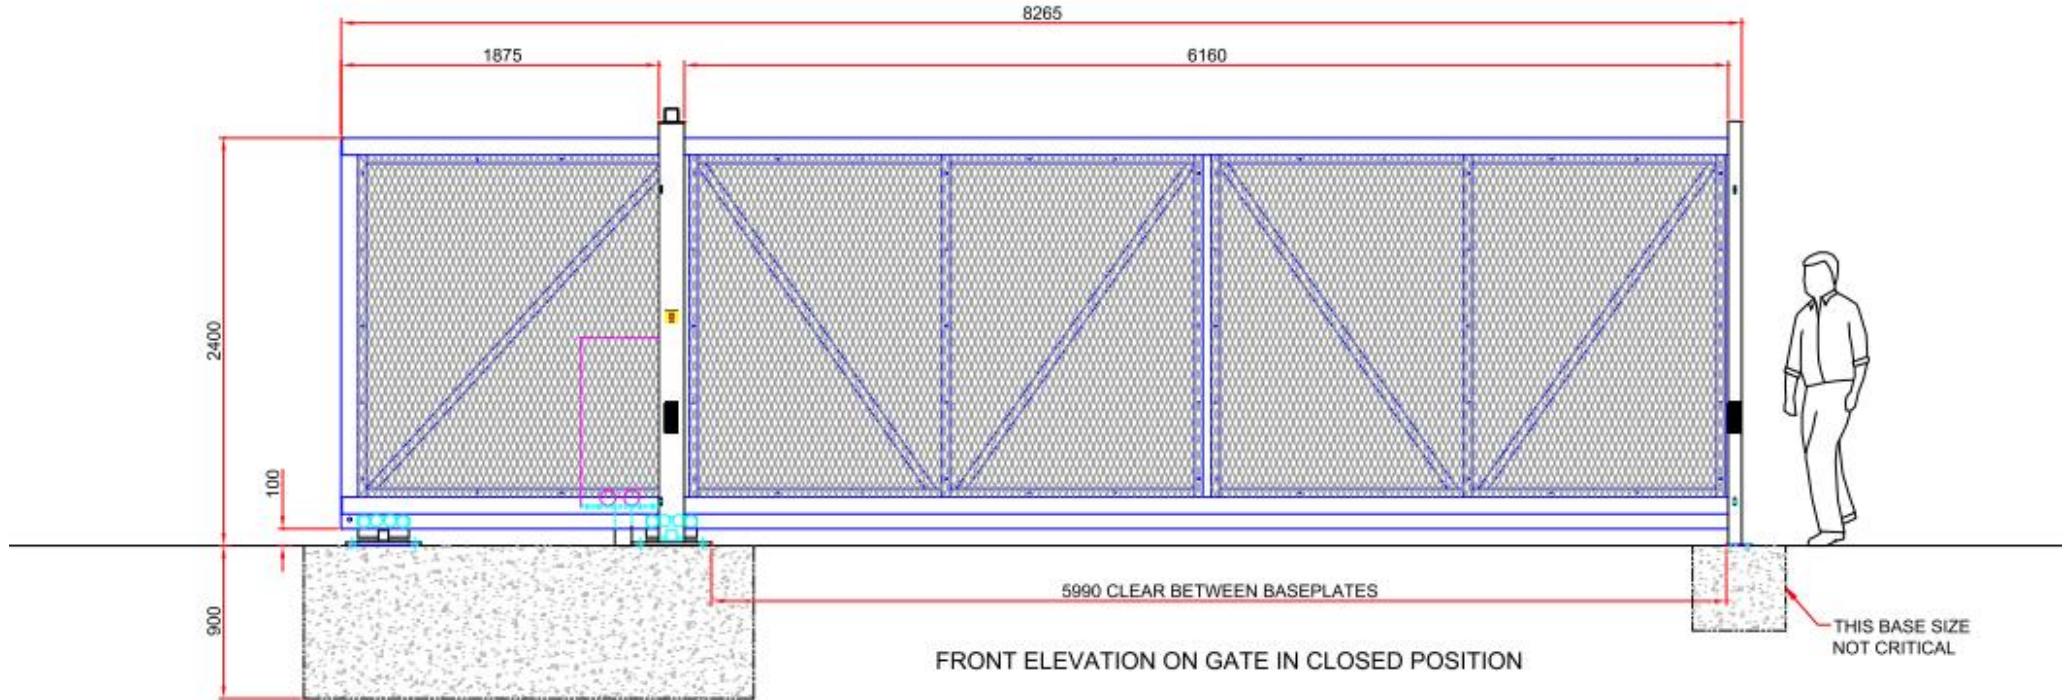

Finish
SafeSlide

6m wide fully automatic gate, closes to right
Standard base detail & ducting arrangement

Job No.

